

# Site Navigation

## Project Management

**PUNCH LIST**

**SELECTIONS**

**Google Drive**

**GARAGE**

**GARAGE 2<sup>nd</sup> FLOOR**

## Trades

**ELECTRICAL**

**FLOORING**


**FINISH CARPENTRY**

**MECHANICAL**

**PAINT**

**PLUMBING**

**TILE**

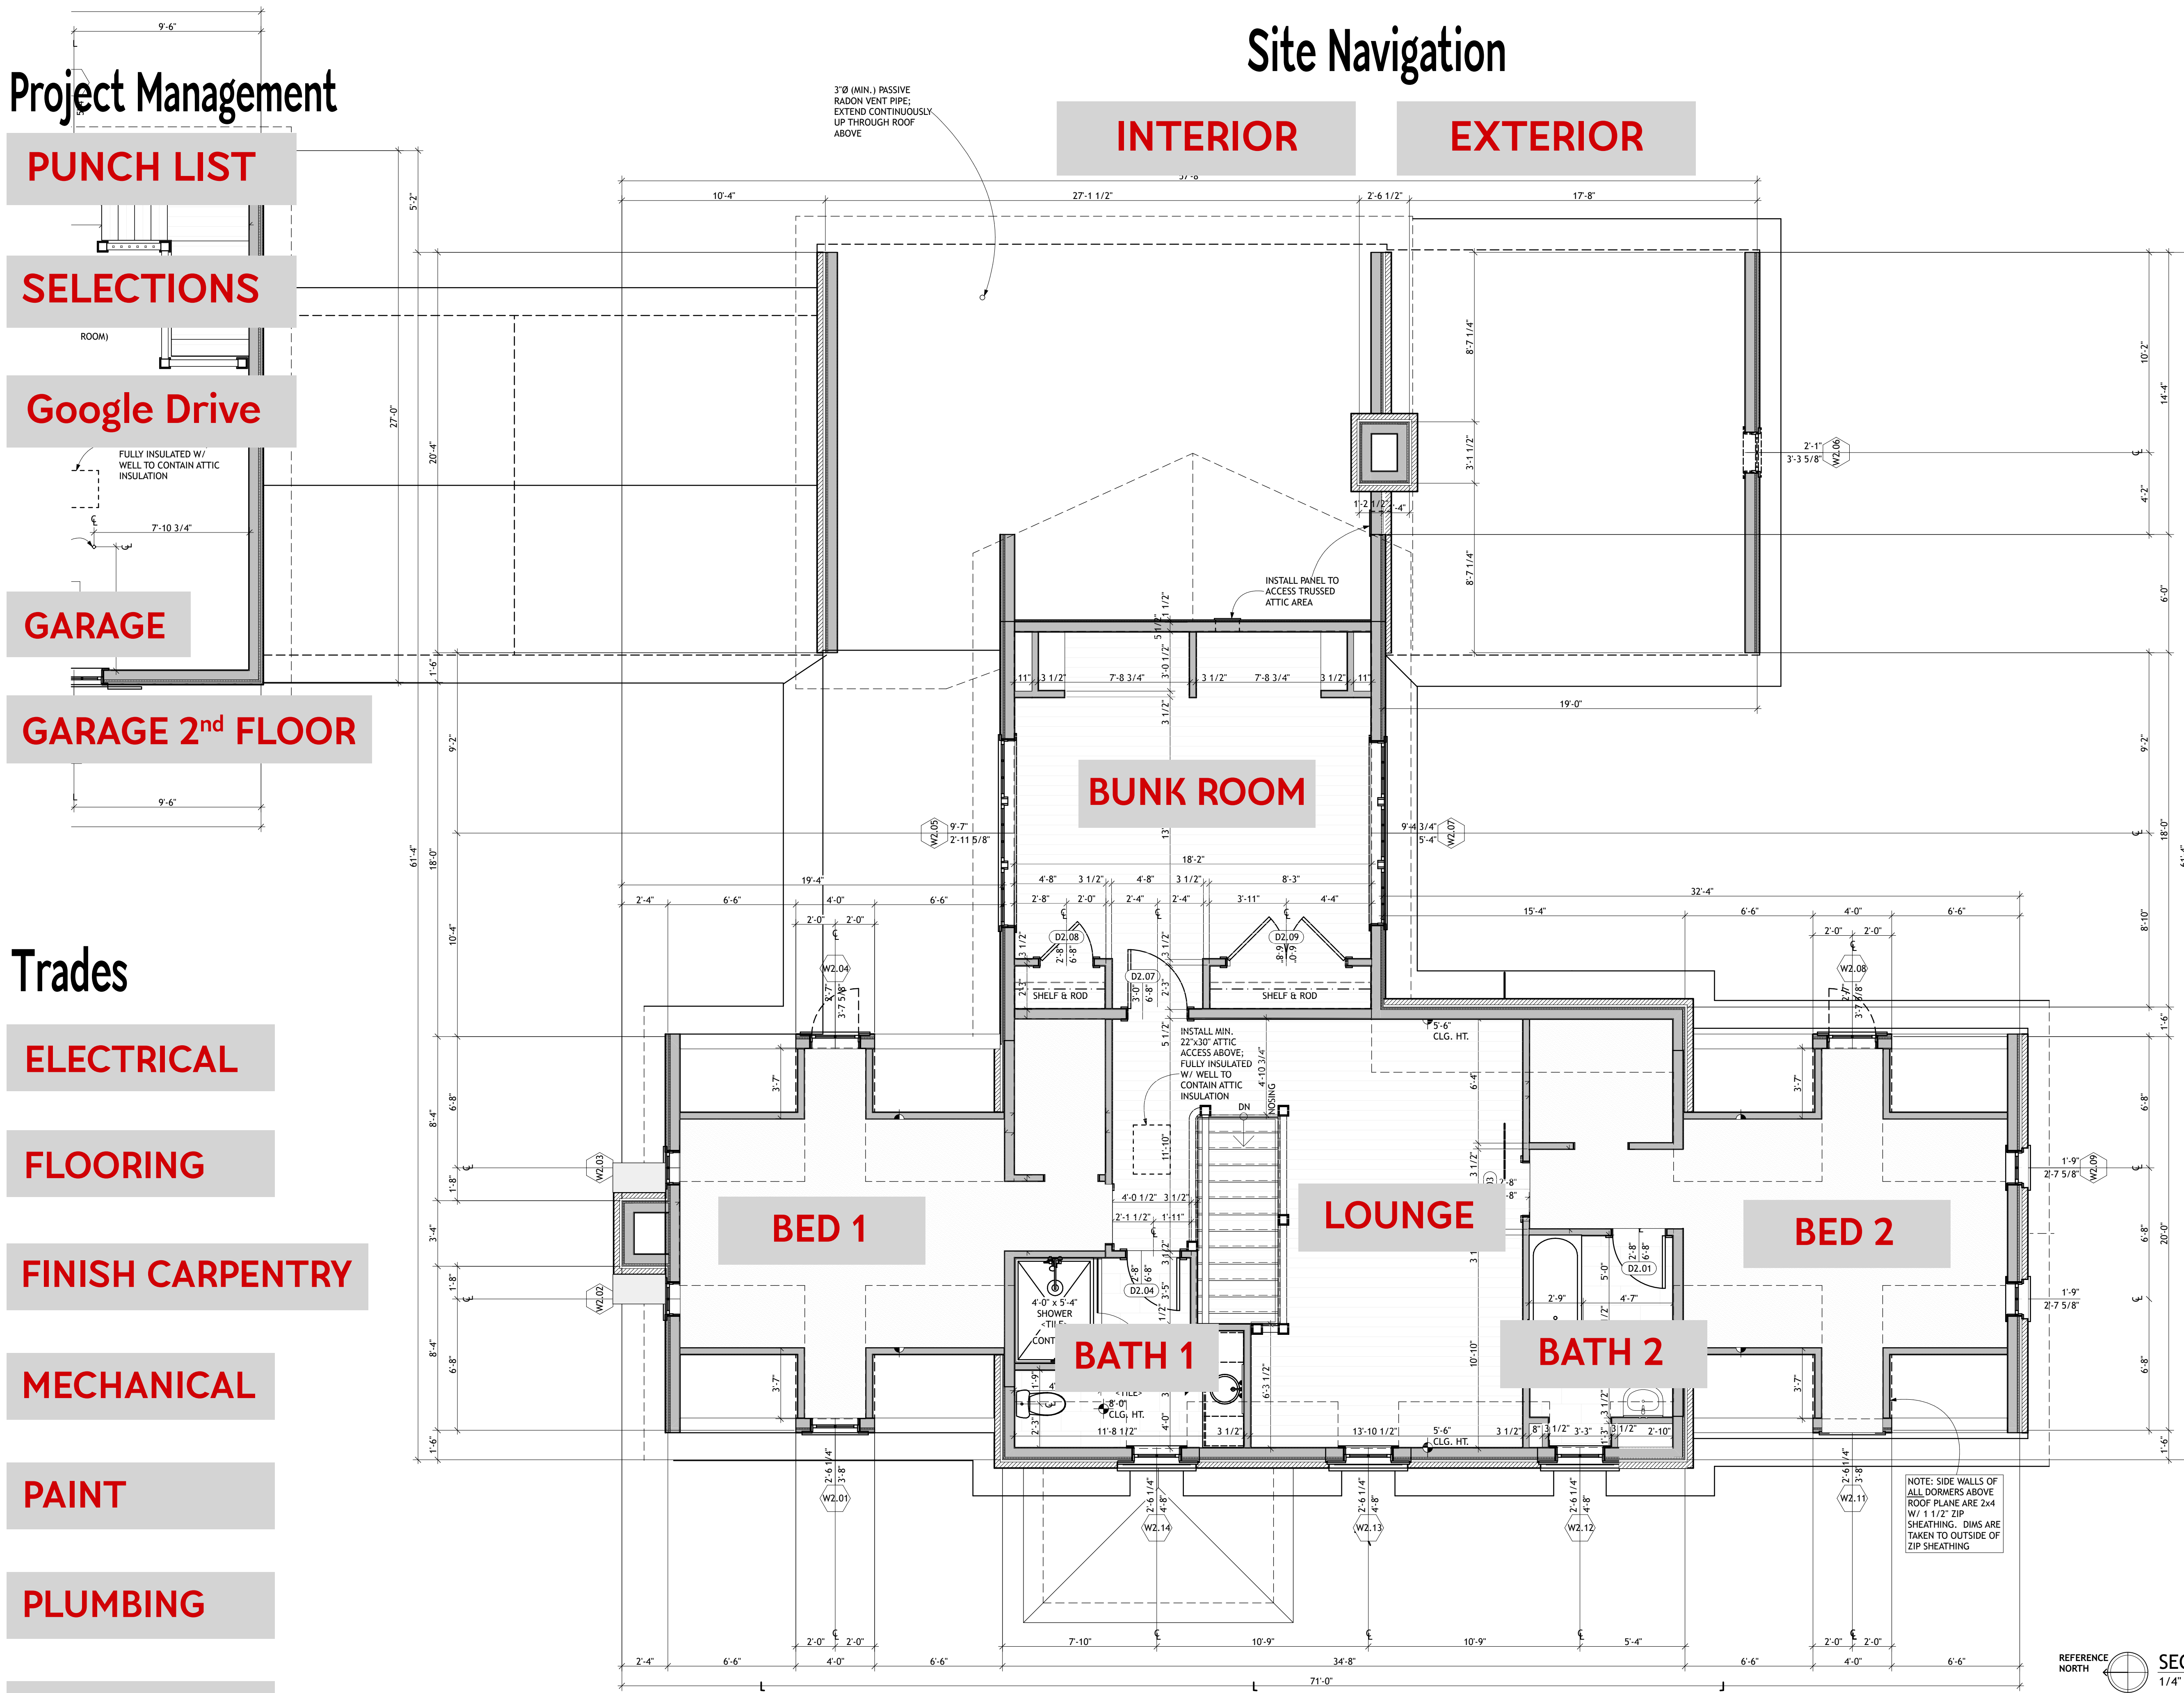

**INTERIOR**

**EXTERIOR**

**BUNK ROOM**

**LOUNGE**

**BED 1**

**BED 2**

**BATH 1**

**BATH 2**

## Floor Navigation

**1st FLOOR**

**2nd FLOOR**

**BASEMENT**

**WORKSHOP**

REFERENCE NORTH **SECOND FLOOR PLAN**  
1/4" = 1'-0"

ASPIRE ARCHITECTURE, LLC  
BRIAN T. BURKETT  
ARCHITECT  
734-904-9830  
project # 2301-SMI  
brian@aspirearchitect.com

STRUCTURAL ENGINEER:  
WAGNER ENGINEERING  
ADAM WAGNER, P.E.  
734-397-7034

BUILDER:  
REBUILD, LLC  
734-320-1844  
www.rebuildandbuild.com

SMITH RESIDENCE  
PROPOSED NEW HOME  
6680 GREGORY ROAD  
DEXTER, MICHIGAN, 48130  
2301-SMI

SHEET TITLE  
**SECOND FLOOR/LOW ROOF PLAN**  
PROJECT STATUS: SCHEMATIC DESIGN  
PRINT DATE: 3/5/2024

PHASE	DATE OF ISSUE
SD	2023.04.17
DD	2023.10.25
FDN. PERMIT	2023.12.04
PERMIT	2023.12.04
75% CD	2024.01.12
100% CD	2024.03.05



SHEET  
**A.04**