

Site Navigation

Project Management

PUNCH LIST

SELECTIONS

Google Drive

Trades

ELECTRICAL

FLOORING


FINISH CARPENTRY

MECHANICAL

PAINT

PLUMBING

TILE

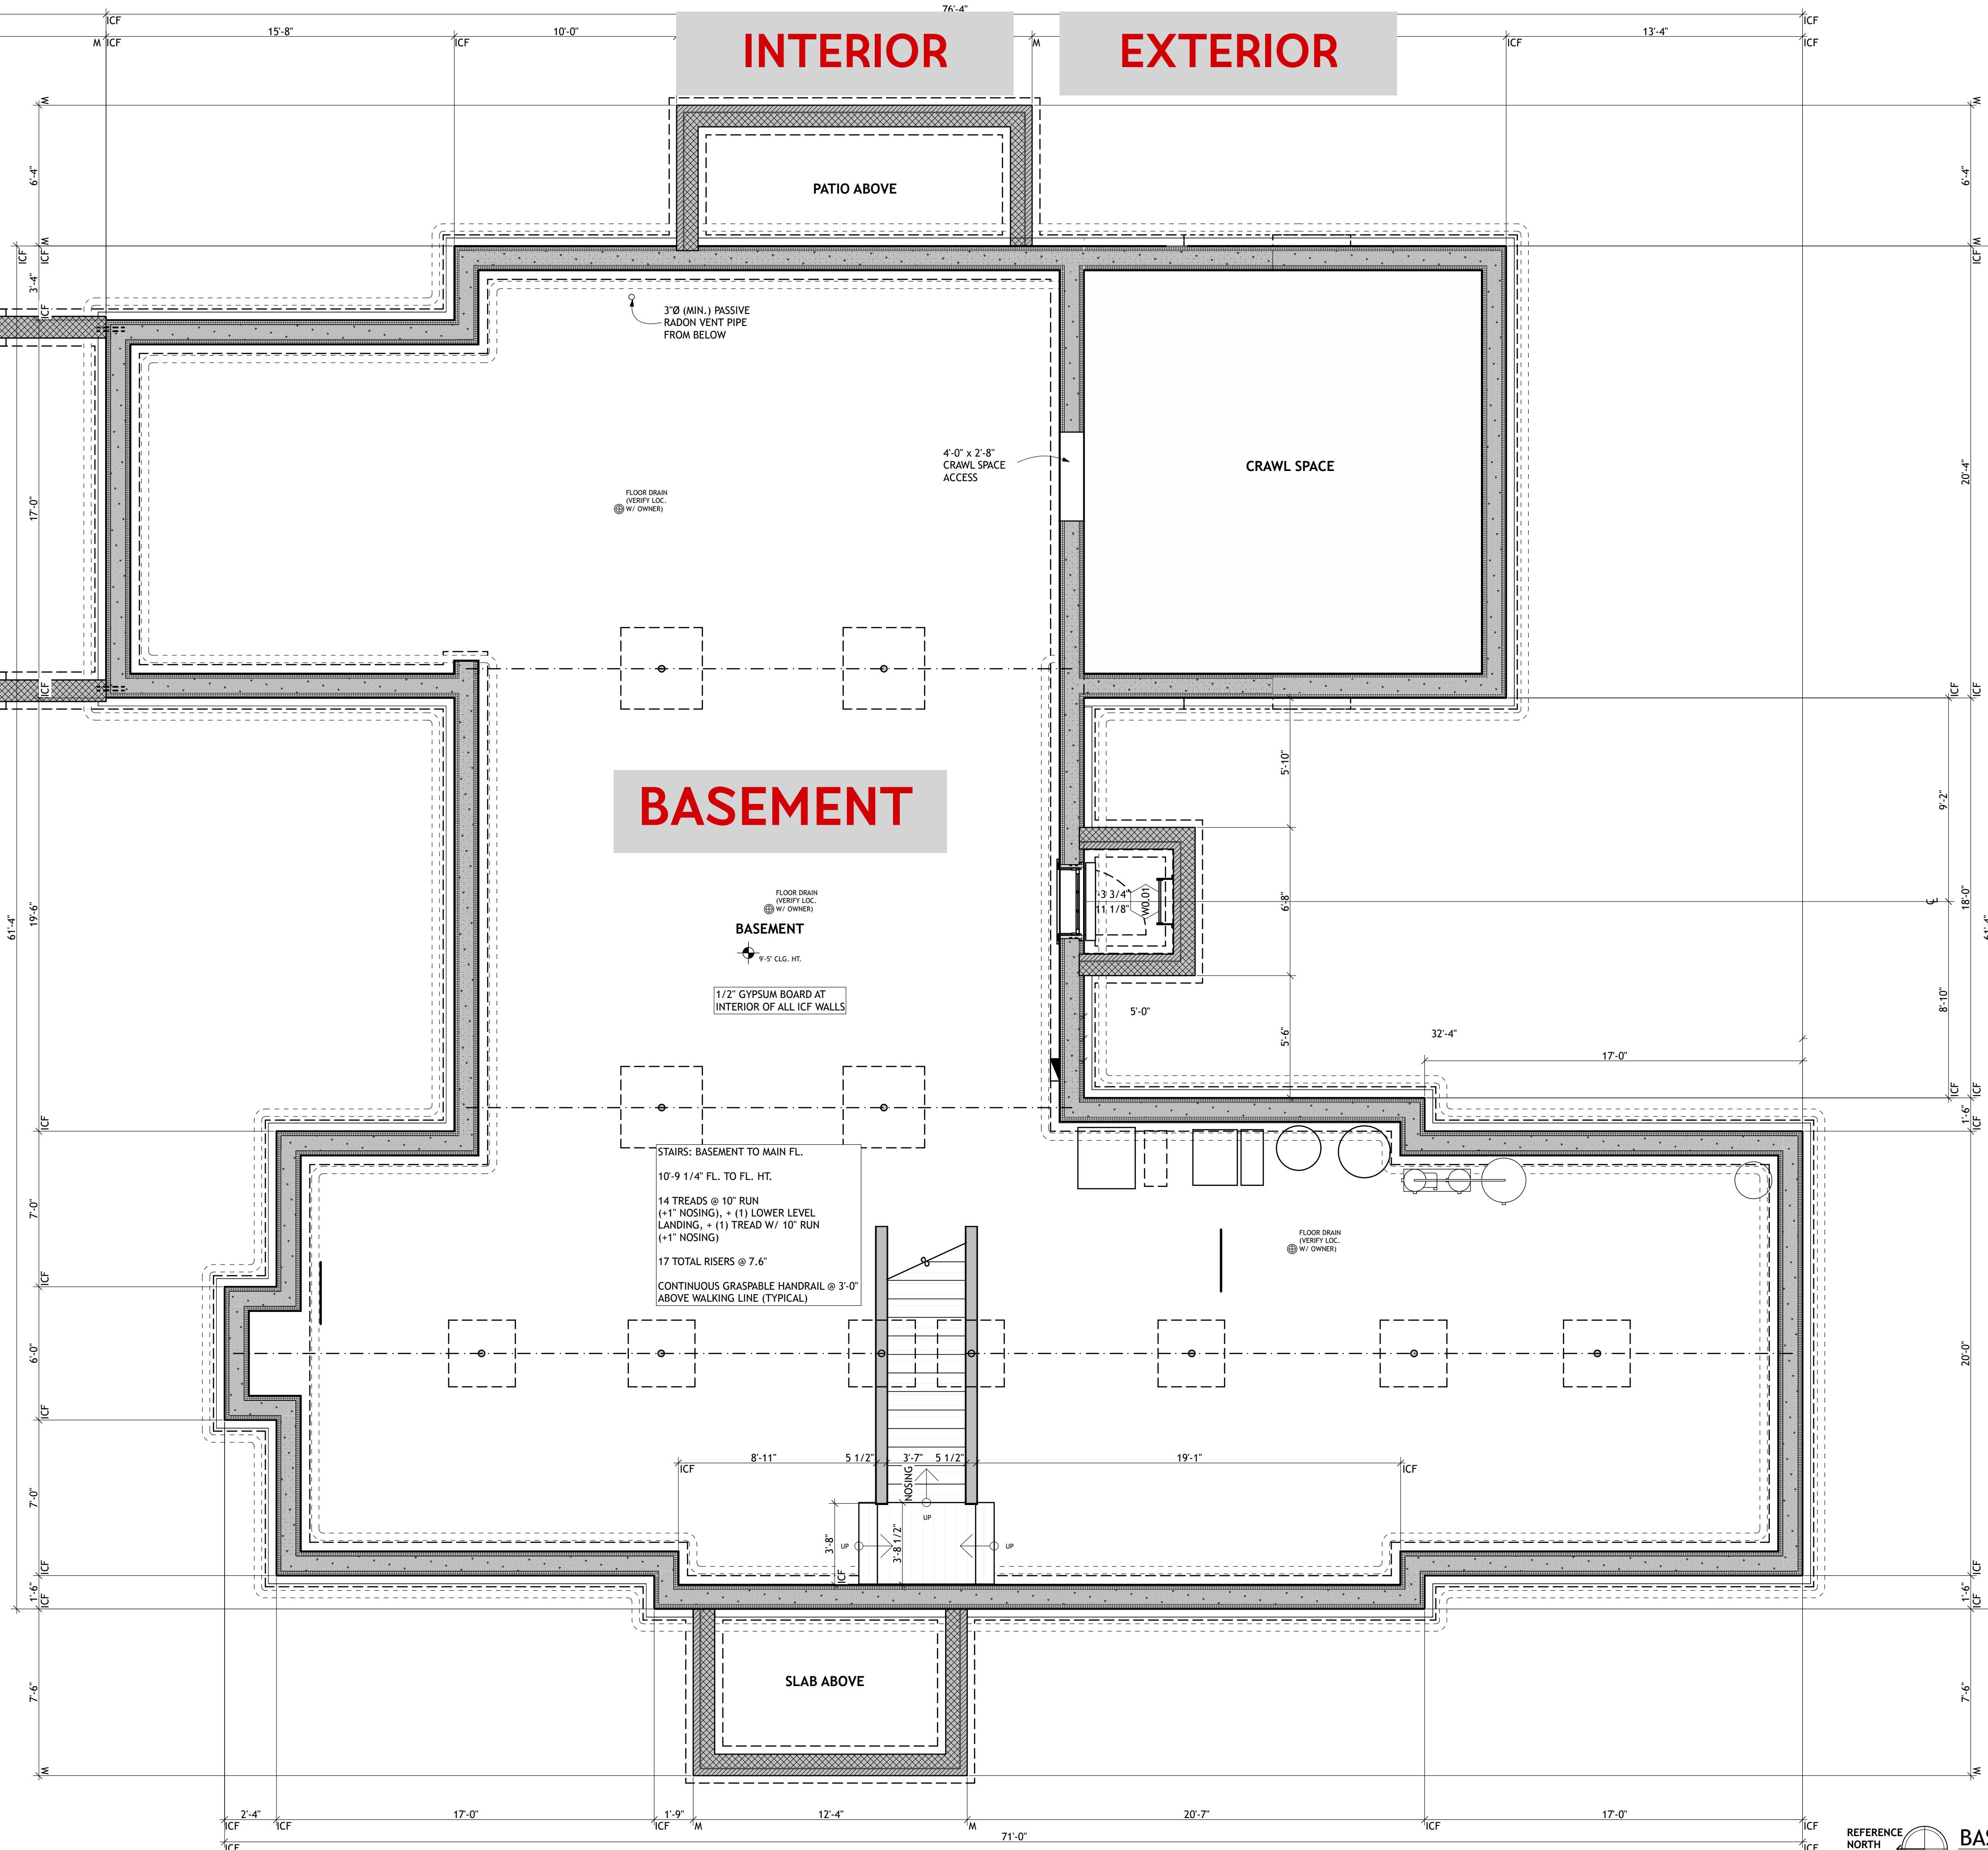

Floor Navigation

1st FLOOR

2nd FLOOR

BASEMENT

WORKSHOP

REFERENCE NORTH BASEMENT FLOOR PLAN
1/4" = 1'-0"

ASPIRE ARCHITECTURE, LLC
BRIAN T. BURKETT
ARCHITECT
734-904-9830
project # 2301-SMI
brian@aspirearchitect.com

STRUCTURAL ENGINEER:
WAGNER ENGINEERING
ADAM WAGNER, P.E.
734-397-7034

BUILDER:
REBUILD, LLC
734-320-1844
www.rebuildandbuild.com

SMITH RESIDENCE
PROPOSED NEW HOME
6680 GREGORY ROAD
DEXTER, MICHIGAN, 48130
2.301-SMI

SHEET TITLE
BASEMENT FLOOR PLAN
PROJECT STATUS: SCHEMATIC DESIGN
PRINT DATE: 3/5/2024

PHASE	DATE OF ISSUE
SD	2023.04.17
DD	2023.10.25
FDN. PERMIT	2023.12.04
PERMIT	2023.12.04
75% CD	2024.01.12
100% CD	2024.03.05



SHEET
A.02