


Site Navigation

- Project Management
- PUNCH LIST
- SELECTIONS
- Google Drive
- GARAGE
- GARAGE 2ND FLOOR
- Trades
- ELECTRICAL
- FLOORING
- FINISH CARPENTRY
- MECHANICAL
- PAINT
- PLUMBING
- TILE

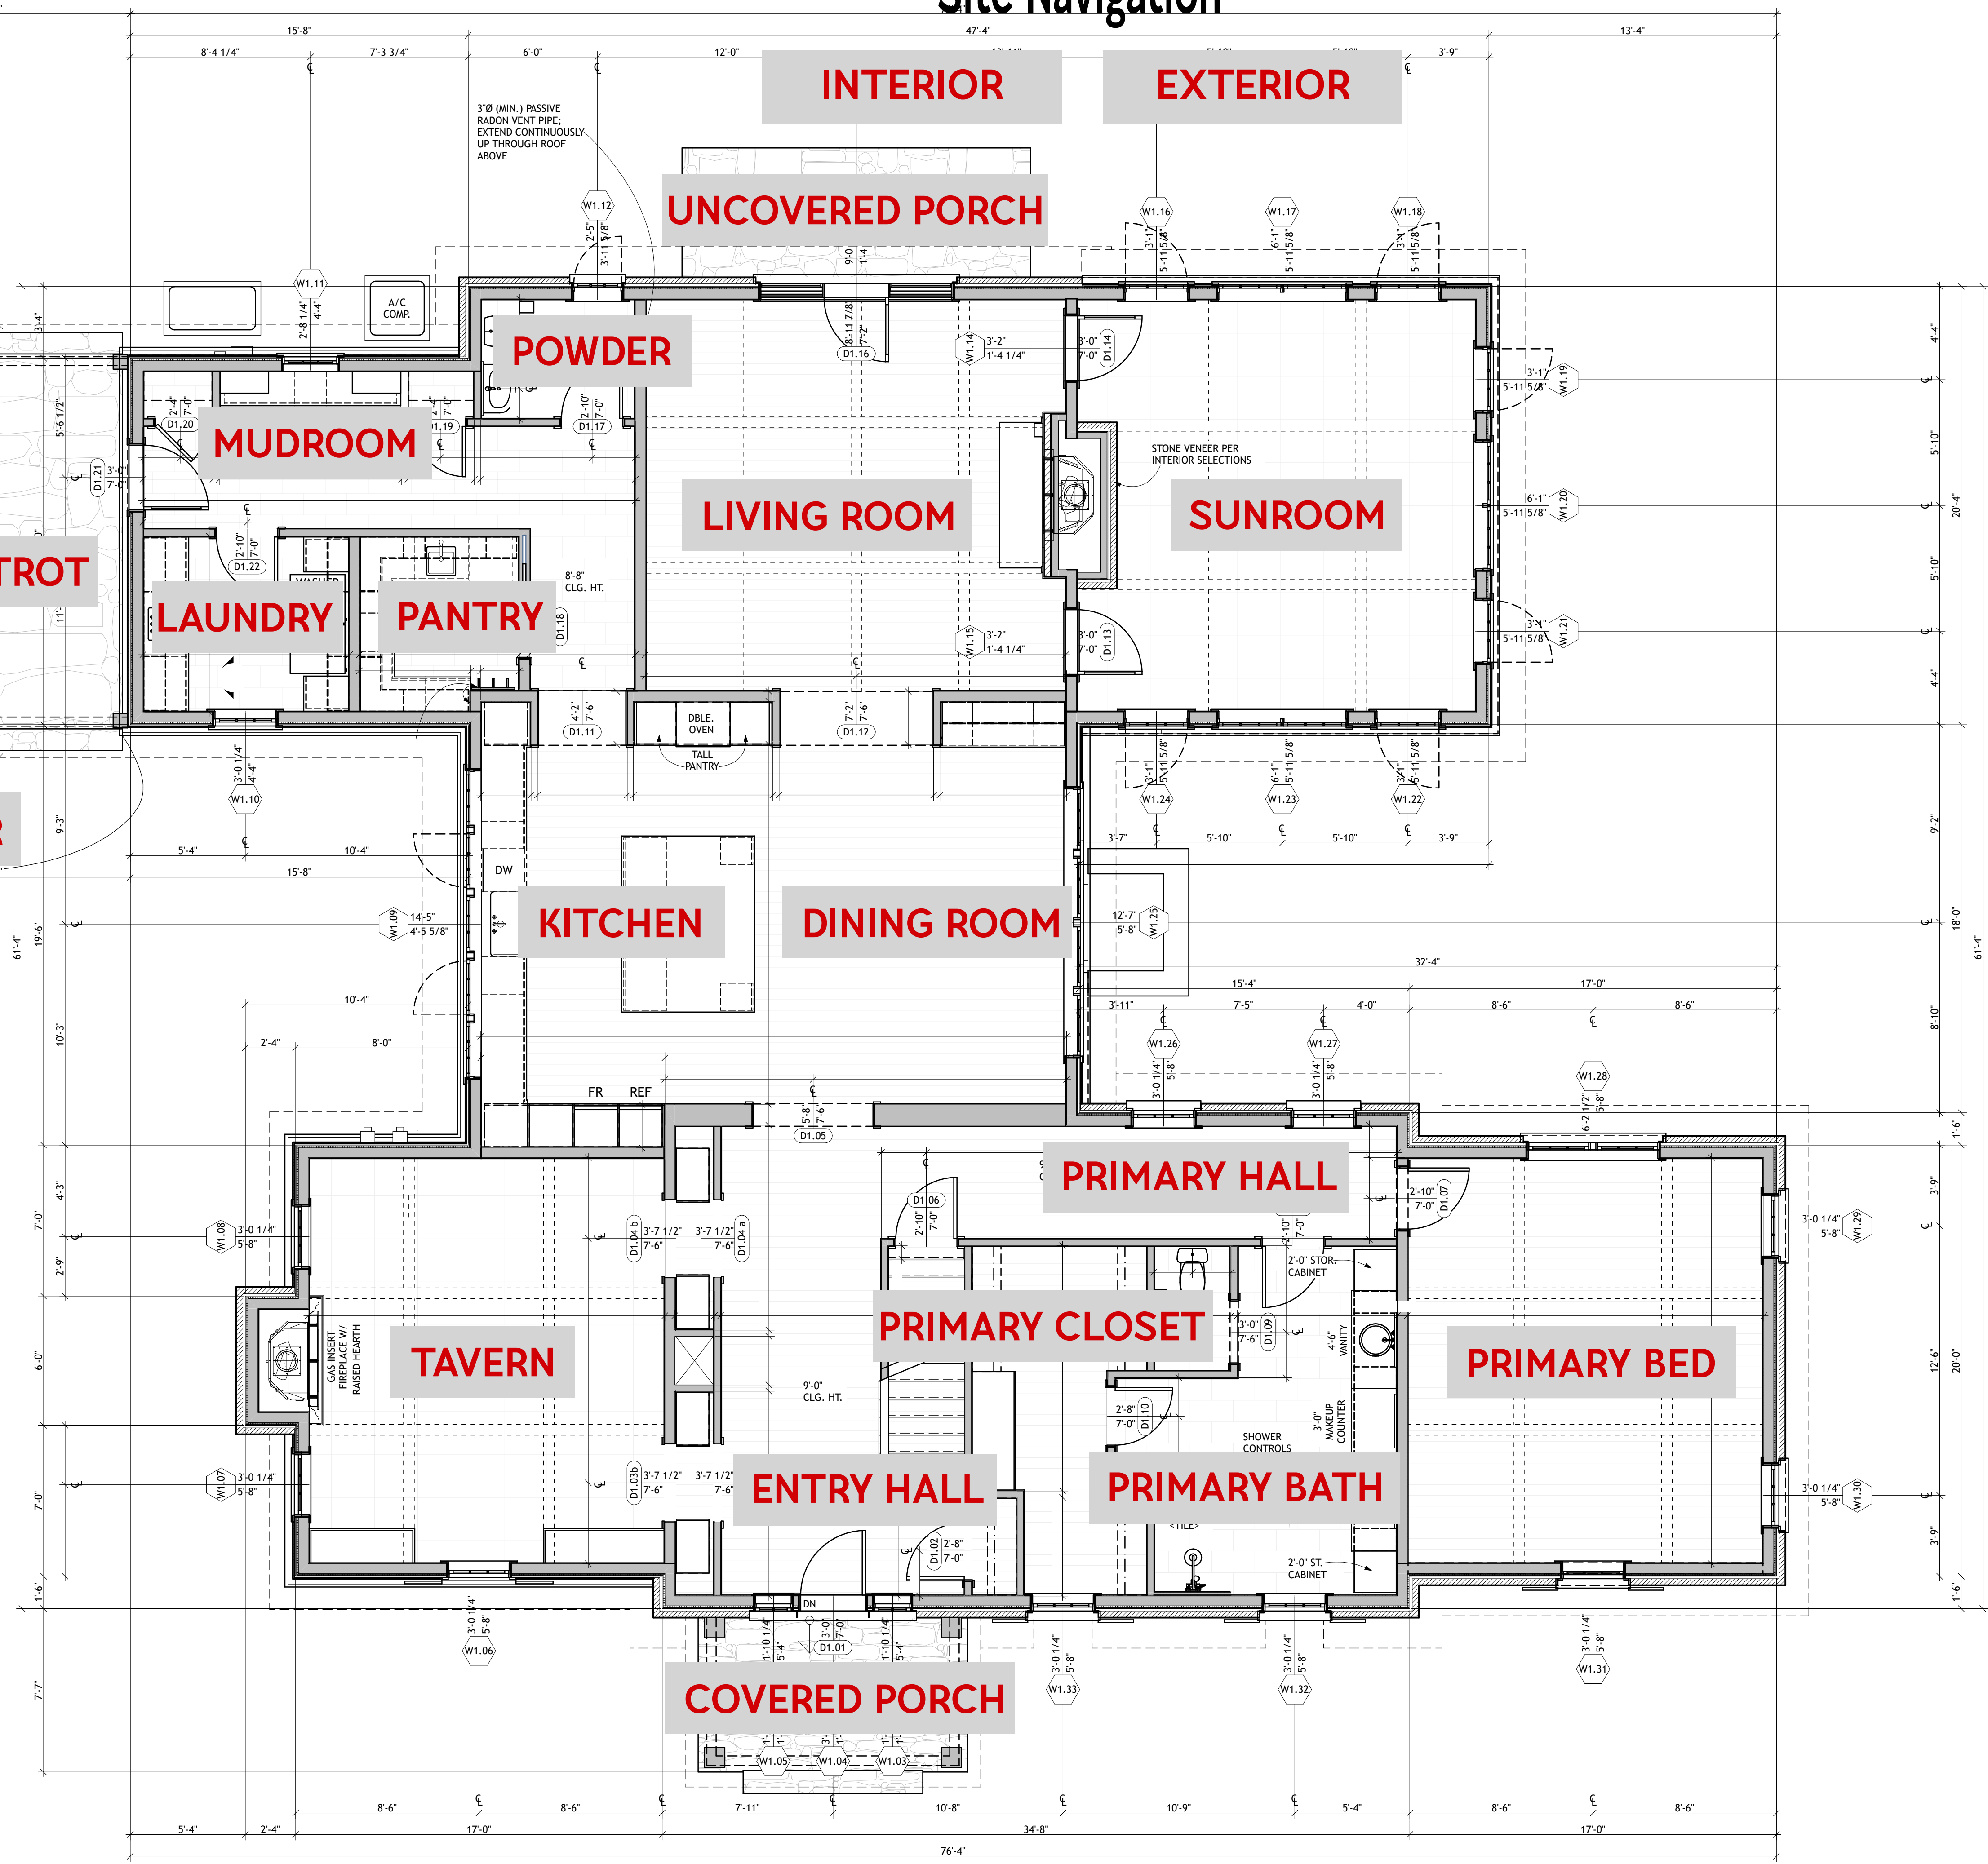

Floor Navigation

- 1st FLOOR
- 2nd FLOOR
- BASEMENT
- WORKSHOP

ASPIRE ARCHITECTURE, LLC
 BRIAN T. BURKETT
 ARCHITECT
 734-904-9830
 project # 2301-SMI

STRUCTURAL ENGINEER:
 WAGNER ENGINEERING
 ADAM WAGNER, P.E.
 734-392-7034

re|build
 REBUILD, LLC
 734-320-1844
 www.rebuildandbuild.com

SMITH RESIDENCE
 PROPOSED NEW HOME
 6680 GREGORY ROAD
 DEXTER, MICHIGAN, 48130
 2301-SMI

SHEET TITLE: FIRST FLOOR PLAN
 PROJECT STATUS: SCHEMATIC DESIGN
 PRINT DATE: 3/5/2024

PHASE	DATE OF ISSUE
SD	2023.04.17
DD	2023.10.25
FDN. PERMIT	2023.12.04
PERMIT	2023.12.04
75% CD	2024.01.12
100% CD	2024.03.05



SHEET
A.03